




drawn by:  
nick woods

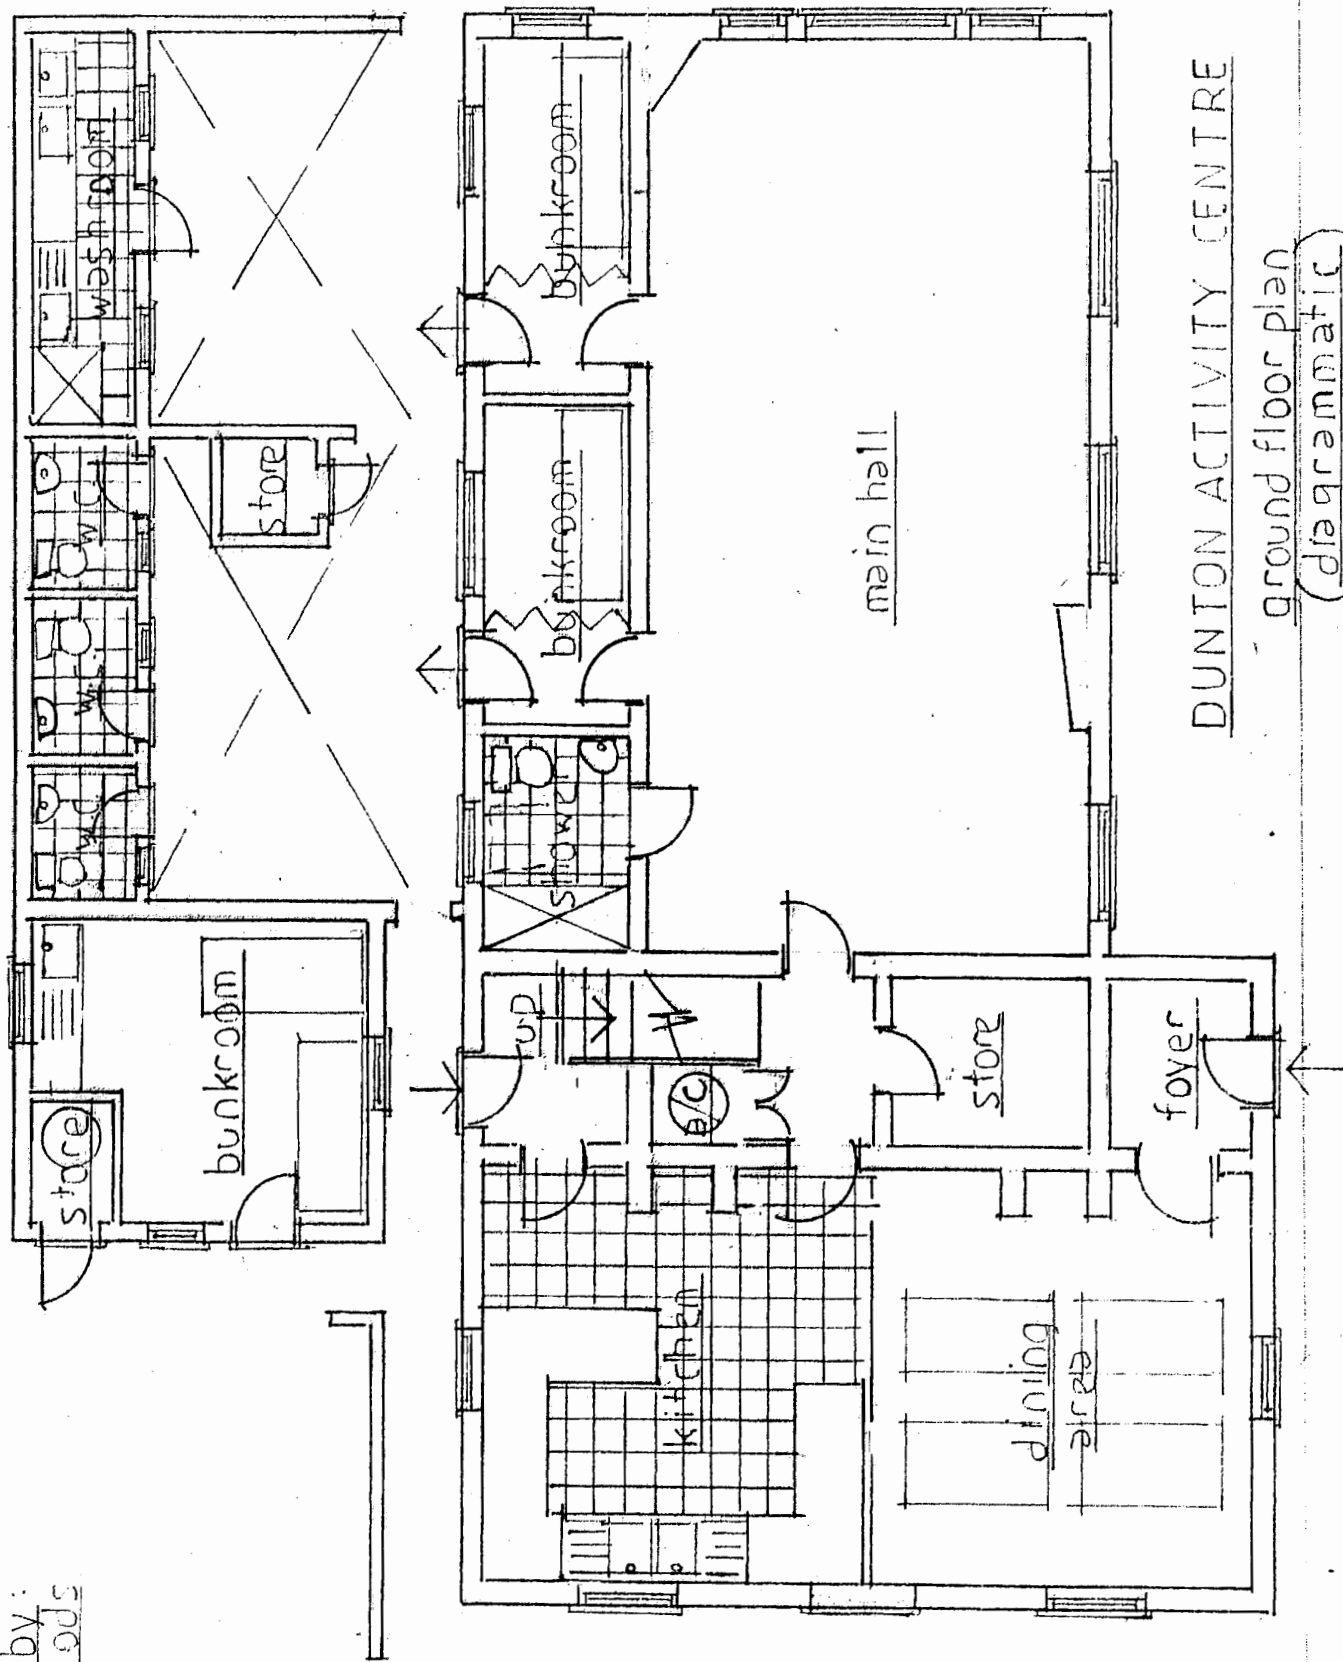

DUNTON ACTIVITY CENTRE

ground floor plan  
(diagrammatic)

drawn by:  
DICK WOODS

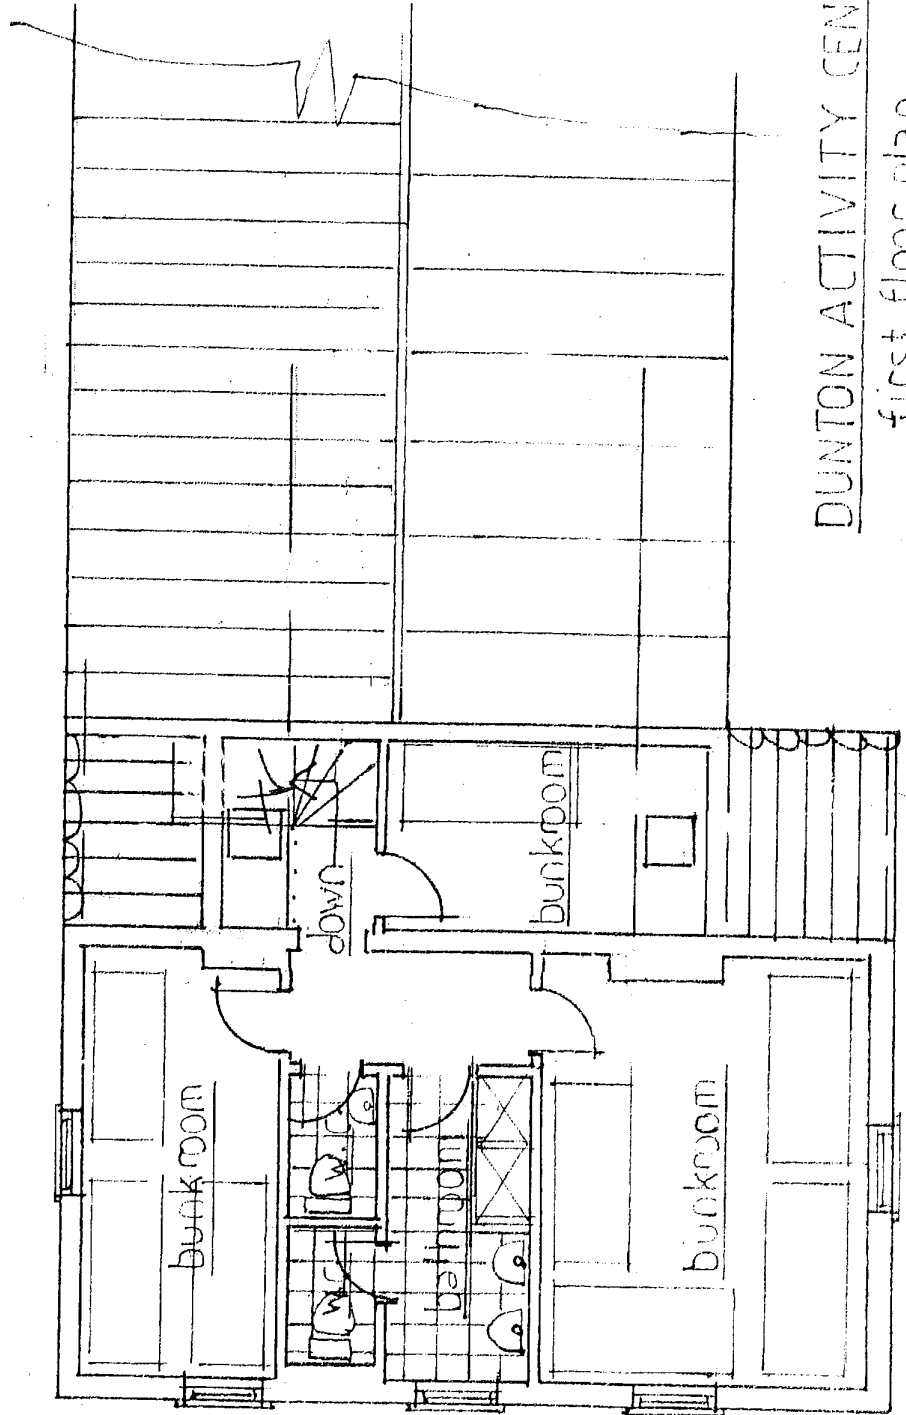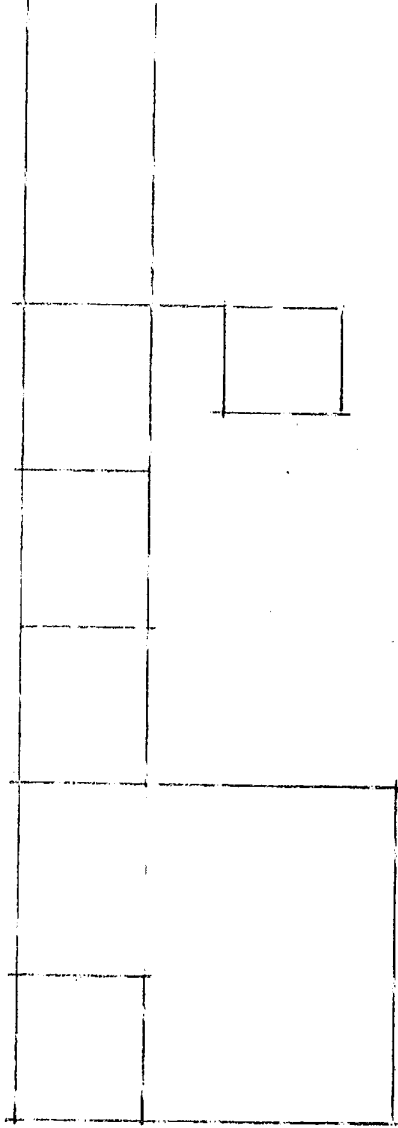

DUNTON ACTIVITY CENTRE

first floor plan  
(Dunton Activity Centre)