


drawn by:
nick woods

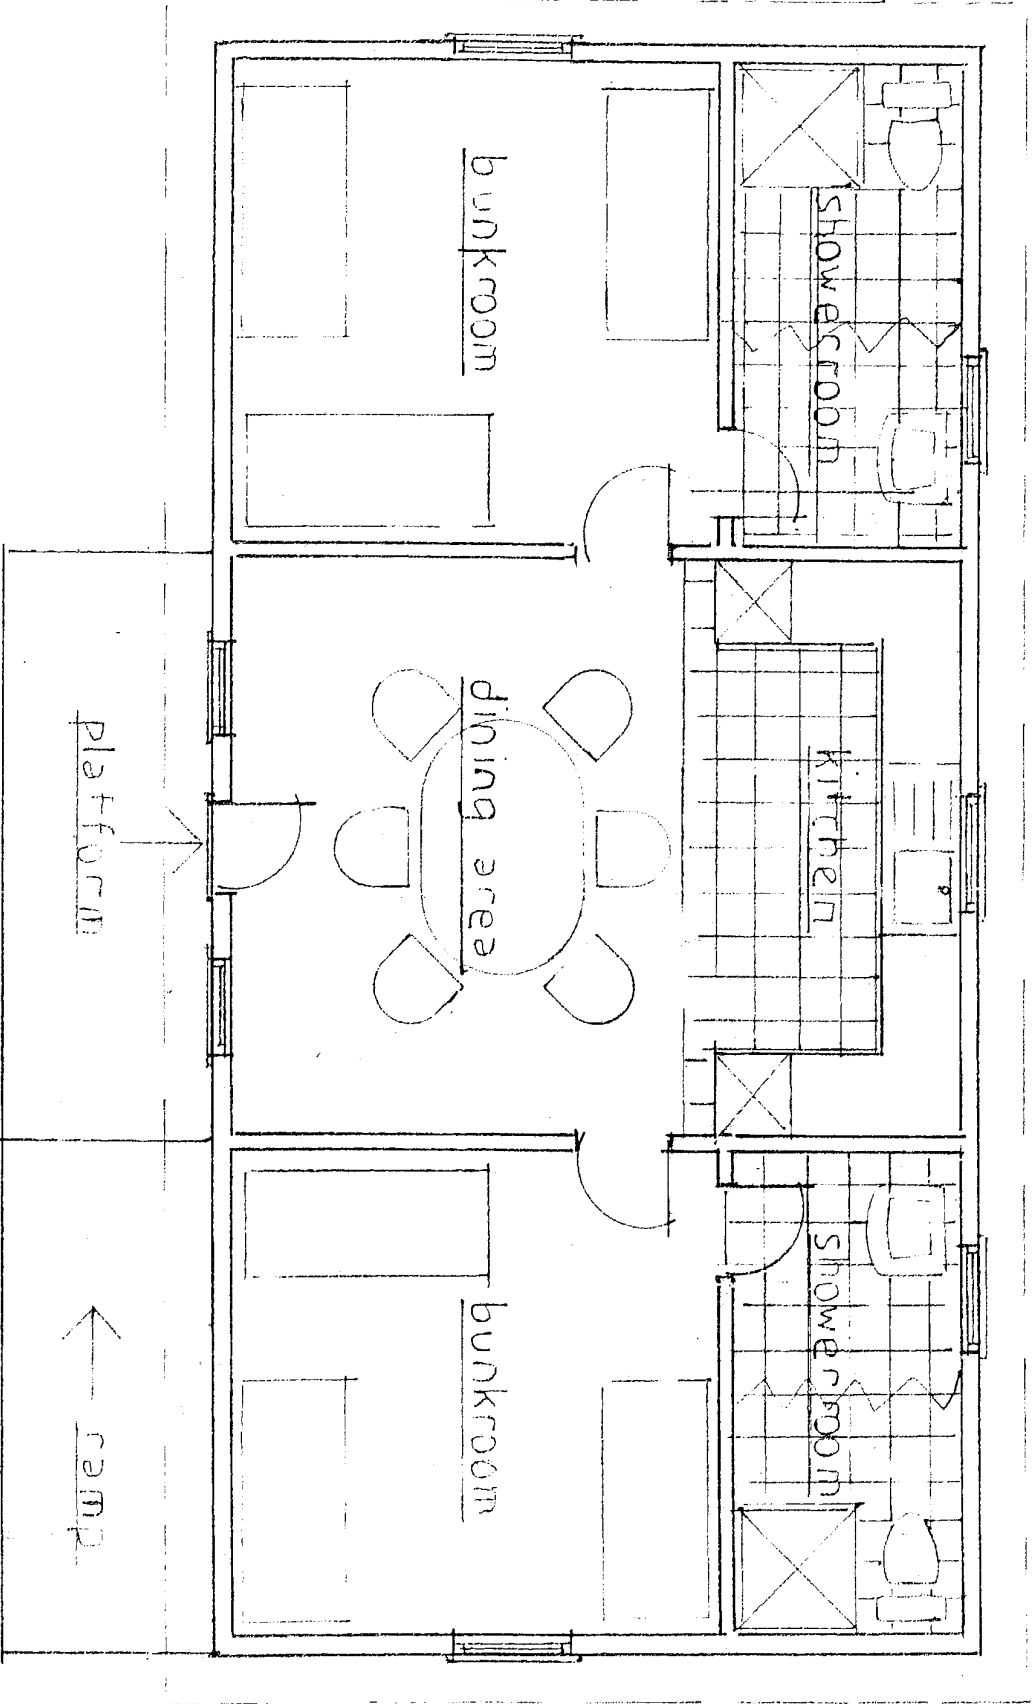

TRIMINGHAM ADVENTURE CENTRE

Floor plan

(diagrammatic)